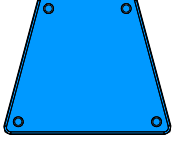
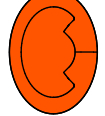
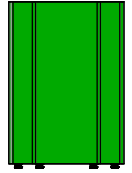
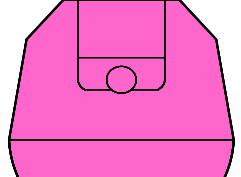


**LEGEND**

-  **Mains and Front Surrounds**  
Yamaha SV10 (4)
-  **Rear Surrounds**  
EV EVID 6.2 (2)
-  **Upstage Monitors**  
Yamaha BR10 (2)
-  **Subwoofer**  
JBL EON Sub G2 (1)

**NOTES**

**DISCLAIMER**

THIS DOCUMENT REPRESENTS THE ARTISTIC IDEAS OF THE SOUND DESIGNER. THE SOUND DESIGNER IS NOT RESPONSIBLE FOR THE APPROPRIATE RIGGING AND SAFE ELECTRICAL INSTALLATION OF THE SOUND EQUIPMENT/TECHNOLOGY. QUESTIONS OR CONCERNS, PLEASE CONTACT TATE THOMPSON AT 304-699-7154.

**THE REVOLUTIONISTS**

**CLARENCE BROWN THEATRE**  
at the University of Tennessee

1714 ANDY HOLT AVE KNOXVILLE, TN 37916

Director: Amelia Peterson  
 Scenic Designer: DJ Pike  
 Lighting Designer: Kaylin Gess  
 Costume Designer: Katie Carrillo  
 Sound Designer: Tate Thompson

Revisions: \_\_\_\_\_ Date: \_\_\_\_\_

GROUNDPLAN



1 OF 3

Scale : 3/8" = 1'





Date : 4/3/21



304.699.7154  
tathom@vois.utk.edu

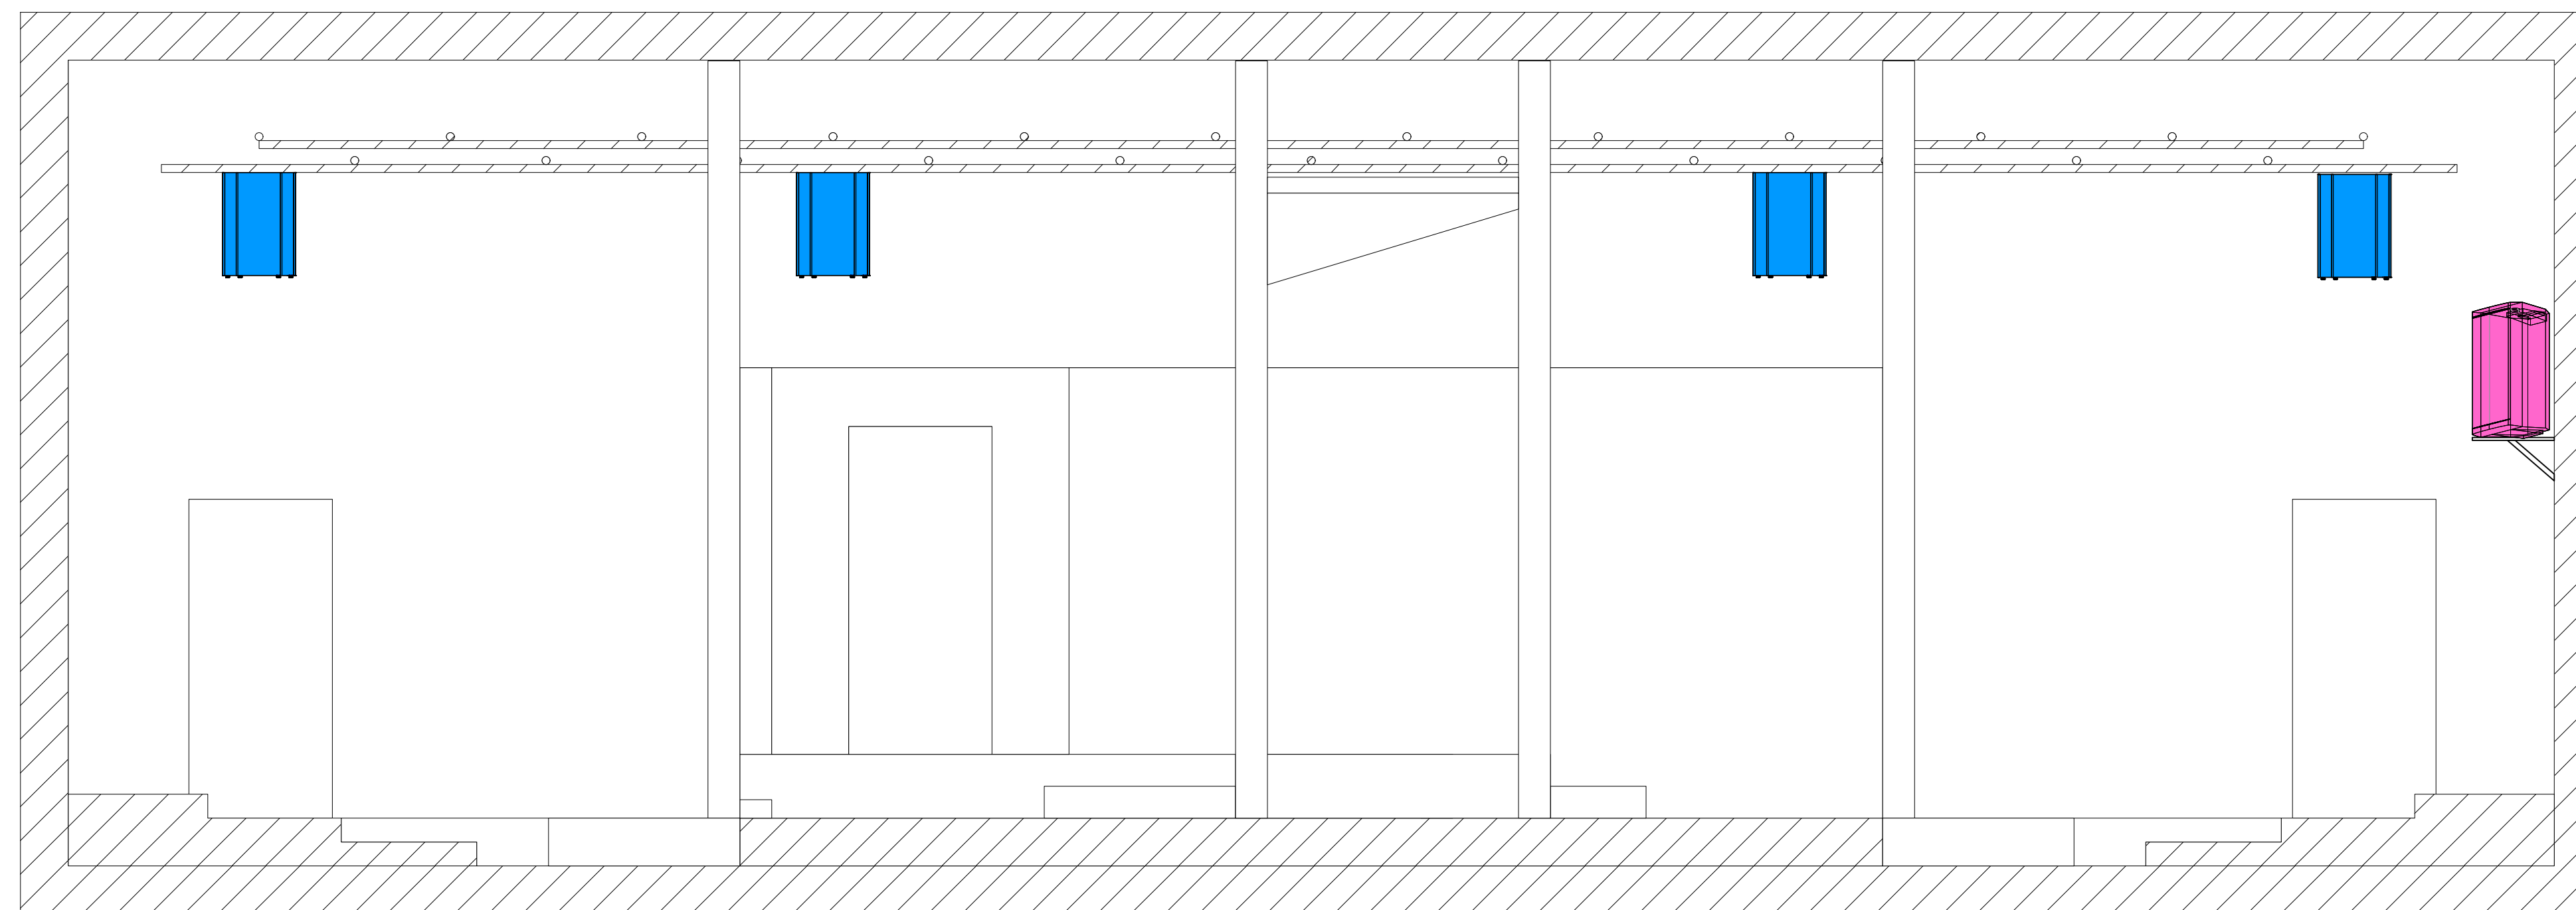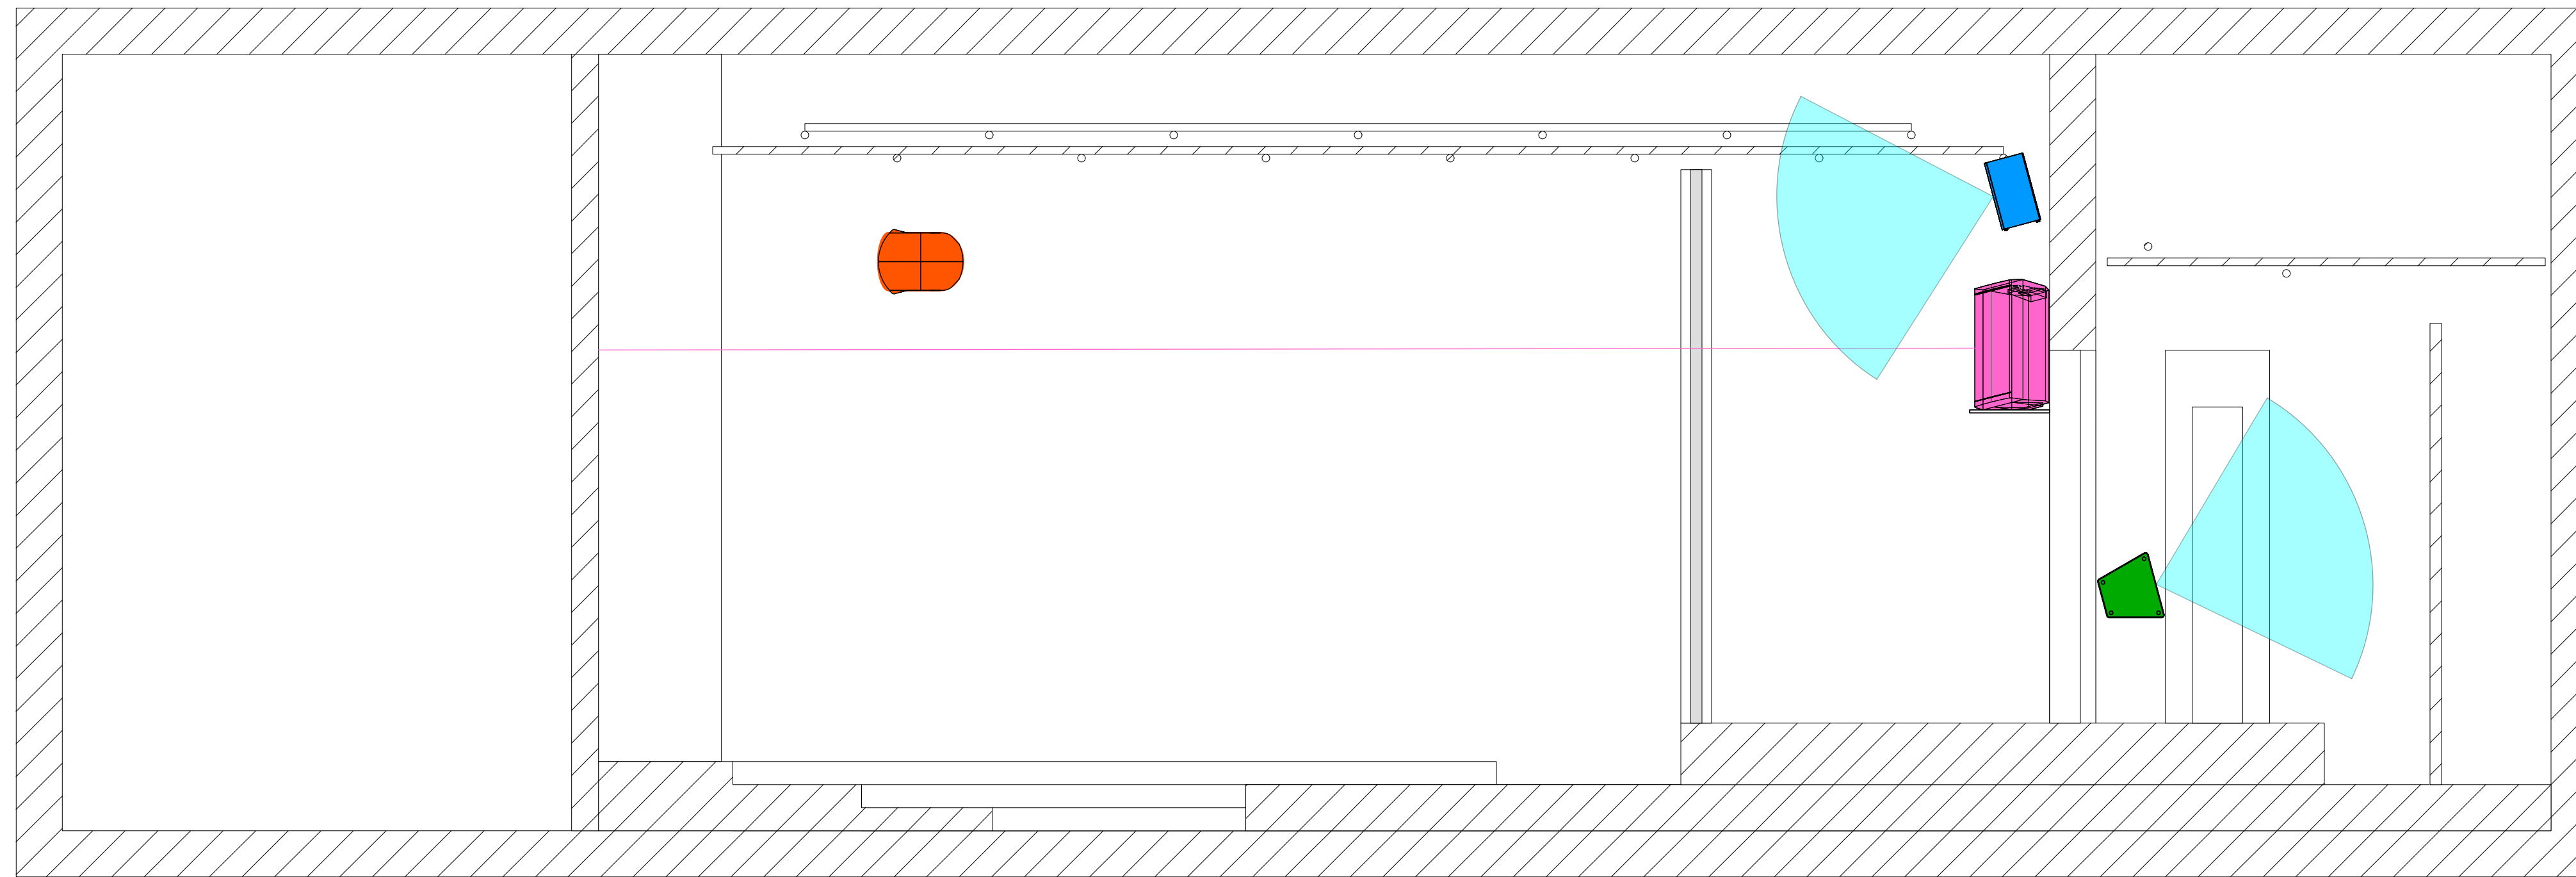

**LEGEND**

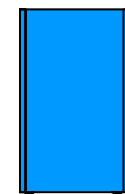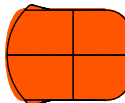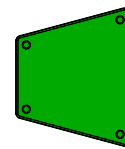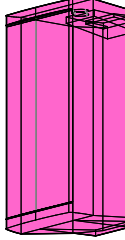-  **Mains and Front Surrounds**  
Yamaha SV10 (4)
-  **Rear Surrounds**  
EV EVID 6.2 (2)
-  **Upstage Monitors**  
Yamaha BR10 (2)
-  **Subwoofer**  
JBL EON Sub G2 (1)

**NOTES**

**DISCLAIMER**

THIS DOCUMENT REPRESENTS THE ARTISTIC IDEAS OF THE SOUND DESIGNER. THE SOUND DESIGNER IS NOT RESPONSIBLE FOR THE APPROPRIATE RIGGING AND SAFE ELECTRICAL INSTALLATION OF THE SOUND EQUIPMENT/TECHNOLOGY. QUESTIONS OR CONCERNS, PLEASE CONTACT TATE THOMPSON AT 304-699-7154.

**THE REVOLUTIONISTS**

**CLARENCE BROWN THEATRE**  
at the University of Tennessee

1714 ANDY HOLT AVE KNOXVILLE, TN 37916

Director: Amelia Peterson  
 Scenic Designer: DJ Pike  
 Lighting Designer: Kaylin Gess  
 Costume Designer: Katie Carrillo  
 Sound Designer: Tate Thompson

Revisions:	Date:
------------	-------

SECTION


2 OF 3

Scale : 3/8" = 1'

Date : 4/3/21



304.699.7154  
tatethom@vois.utk.edu

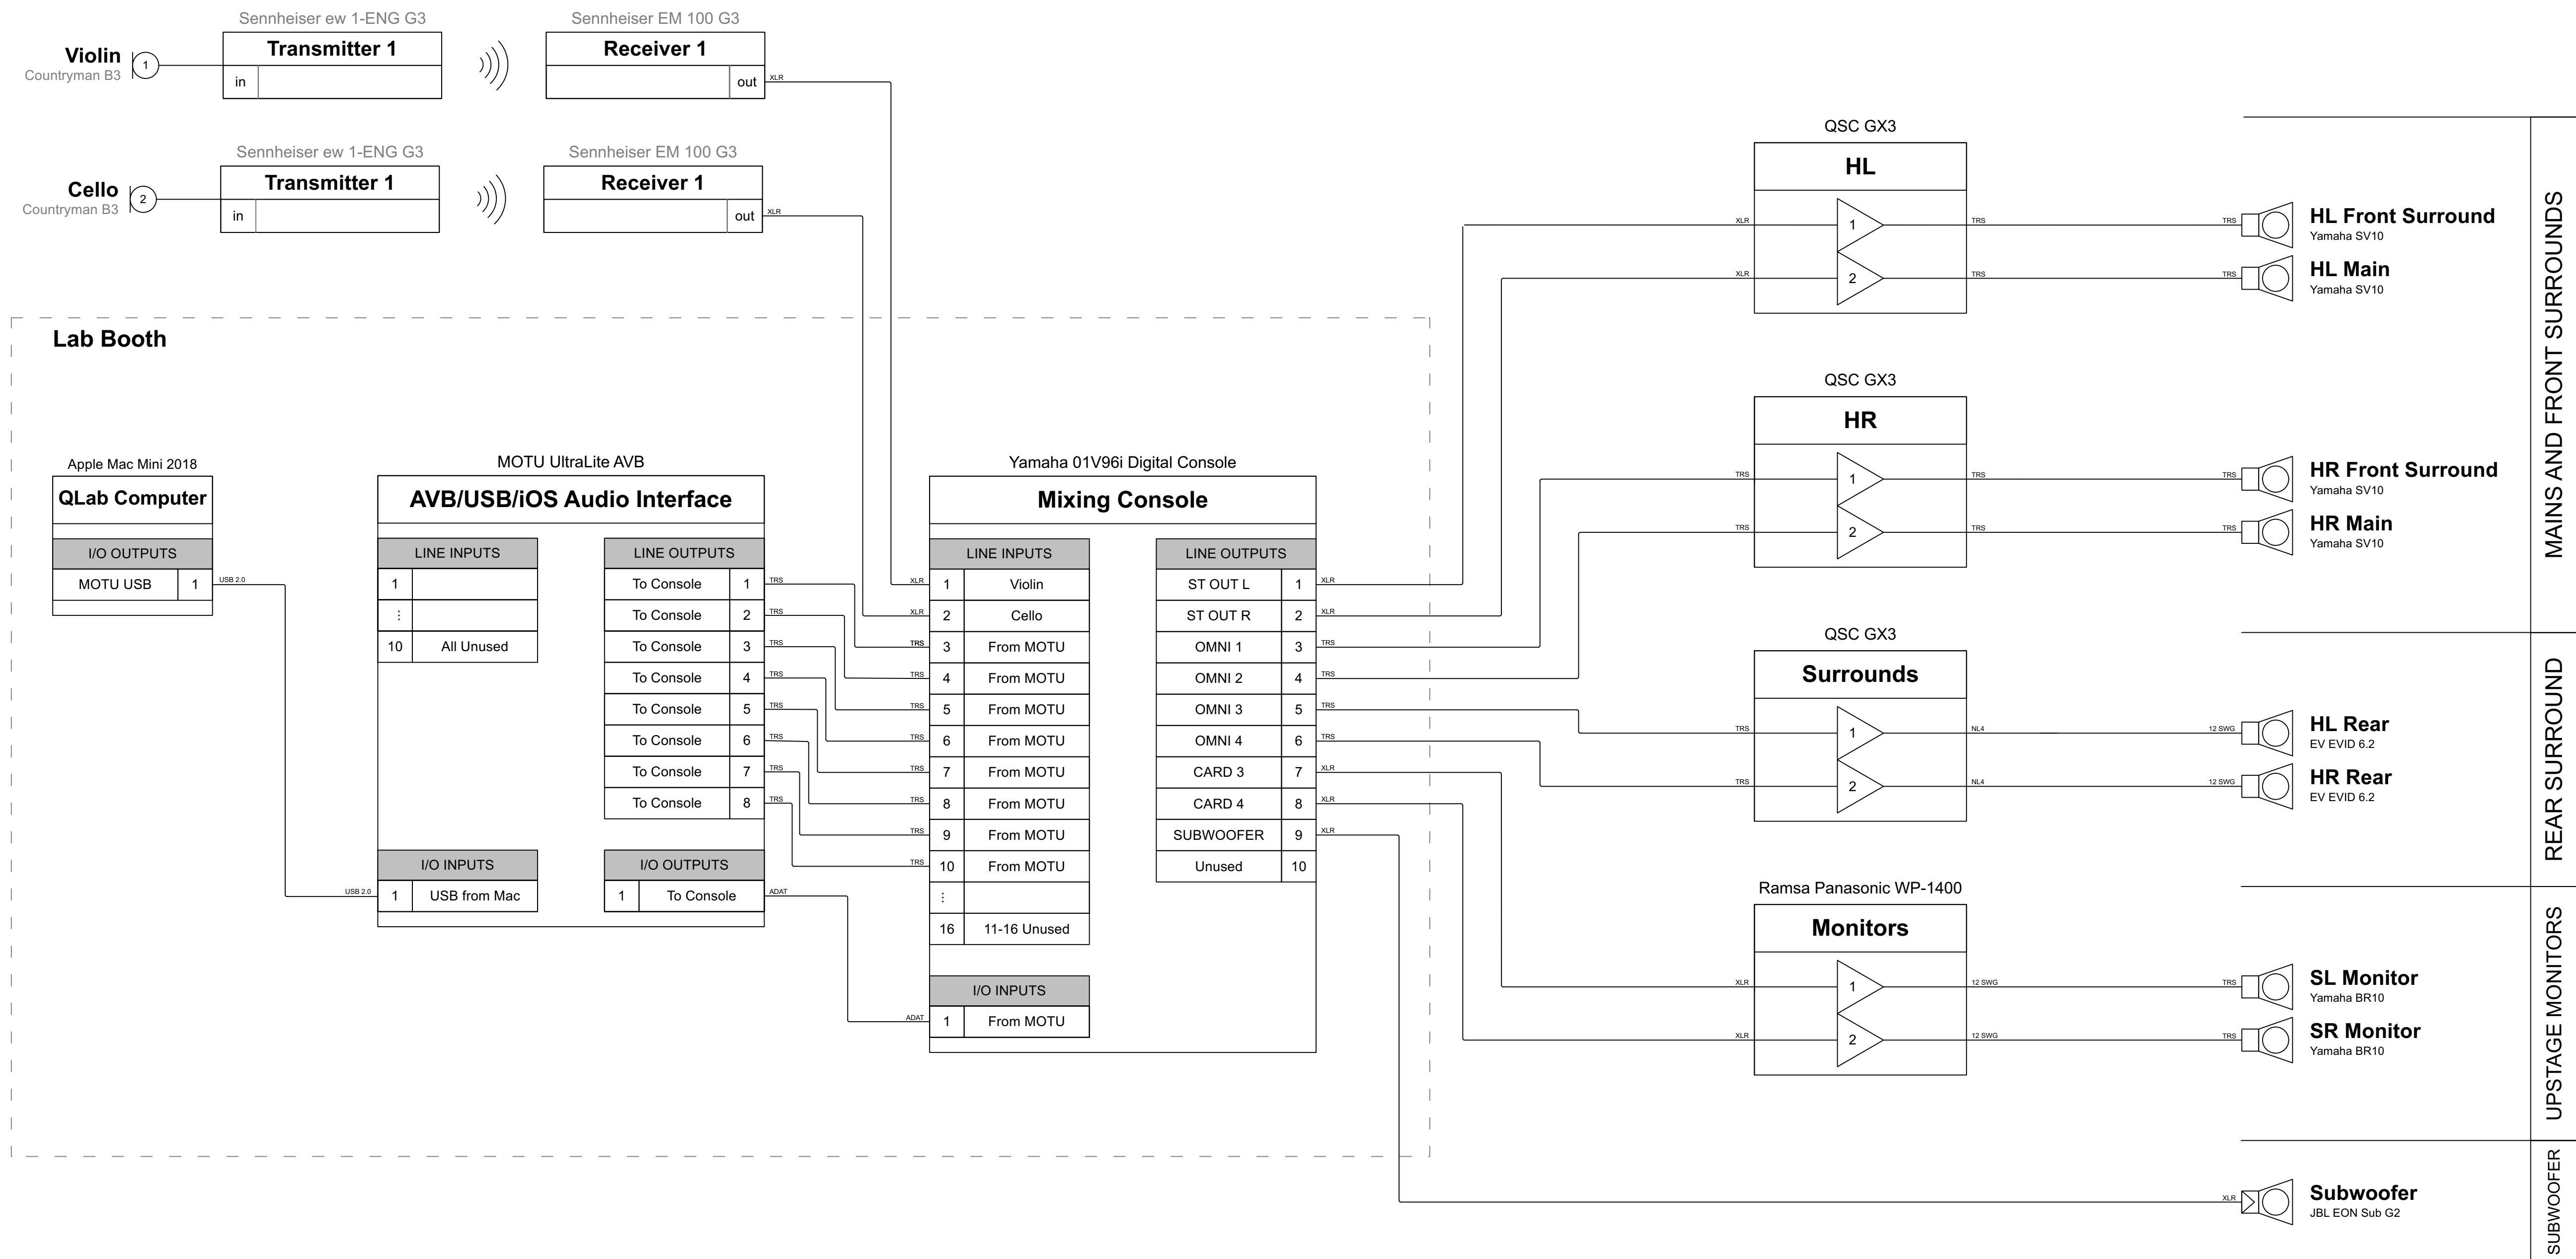

NOTES

DISCLAIMER

THIS DOCUMENT REPRESENTS THE ARTISTIC IDEAS OF THE SOUND DESIGNER. THE SOUND DESIGNER IS NOT RESPONSIBLE FOR THE APPROPRIATE RIGGING AND SAFE ELECTRICAL INSTALLATION OF THE SOUND EQUIPMENT/TECHNOLOGY. QUESTIONS OR CONCERNS, PLEASE CONTACT TATE THOMPSON AT 304-699-7154.

THE REVOLUTIONISTS



1714 ANDY HOLT AVE KNOXVILLE, TN 37916

Director: Amelia Peterson  
 Scenic Designer: DJ Pike  
 Lighting Designer: Kaylin Gess  
 Costume Designer: Katie Carrillo  
 Sound Designer: Tate Thompson

Revisions: \_\_\_\_\_ Date: \_\_\_\_\_

BLOCK DIAGRAM

3 OF 3

Scale : NTS

Date : 4/3/21



304.699.7154  
 tatethom@voils.utk.edu